


# CORTLAND DRIVE CONNECTOR PROPOSED ALIGNMENT



PRELIMINARY  
NOVEMBER 2017

## PROPOSED ALIGNMENT CORTLAND DRIVE CONNECTOR

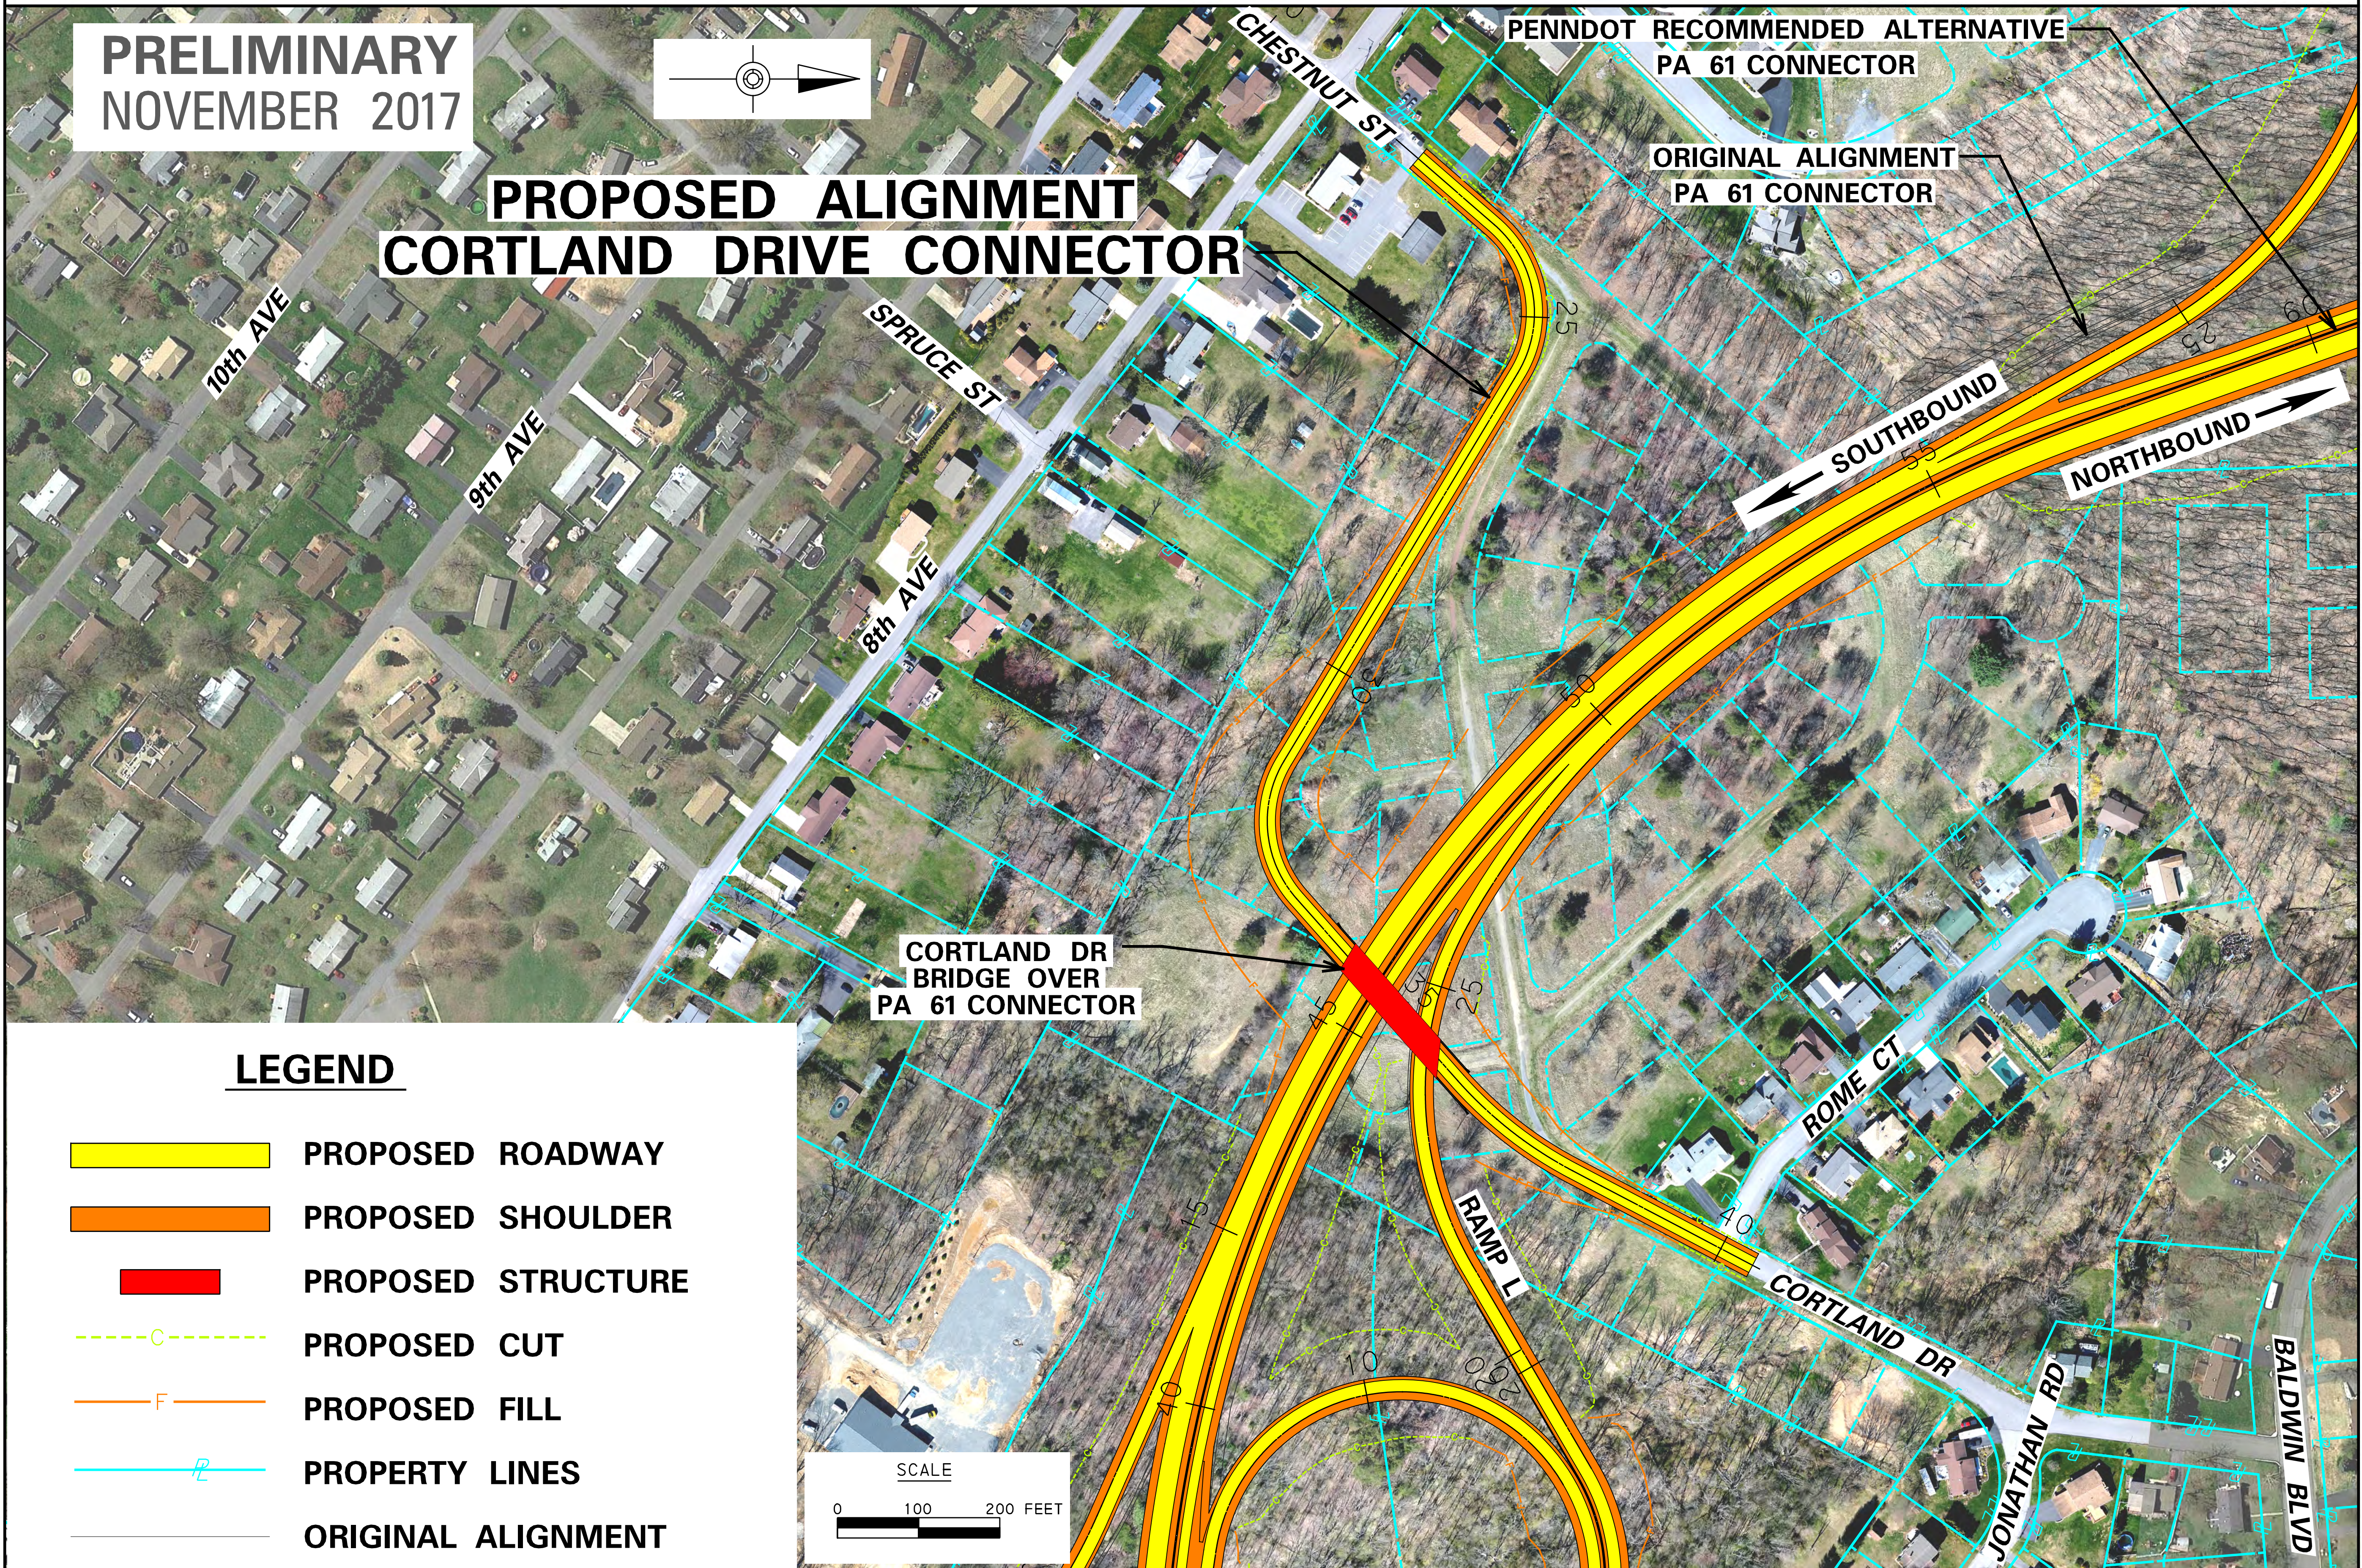


### LEGEND

- PROPOSED ROADWAY
- PROPOSED SHOULDER
- PROPOSED STRUCTURE
- PROPOSED CUT
- PROPOSED FILL
- PROPERTY LINES
- ORIGINAL ALIGNMENT

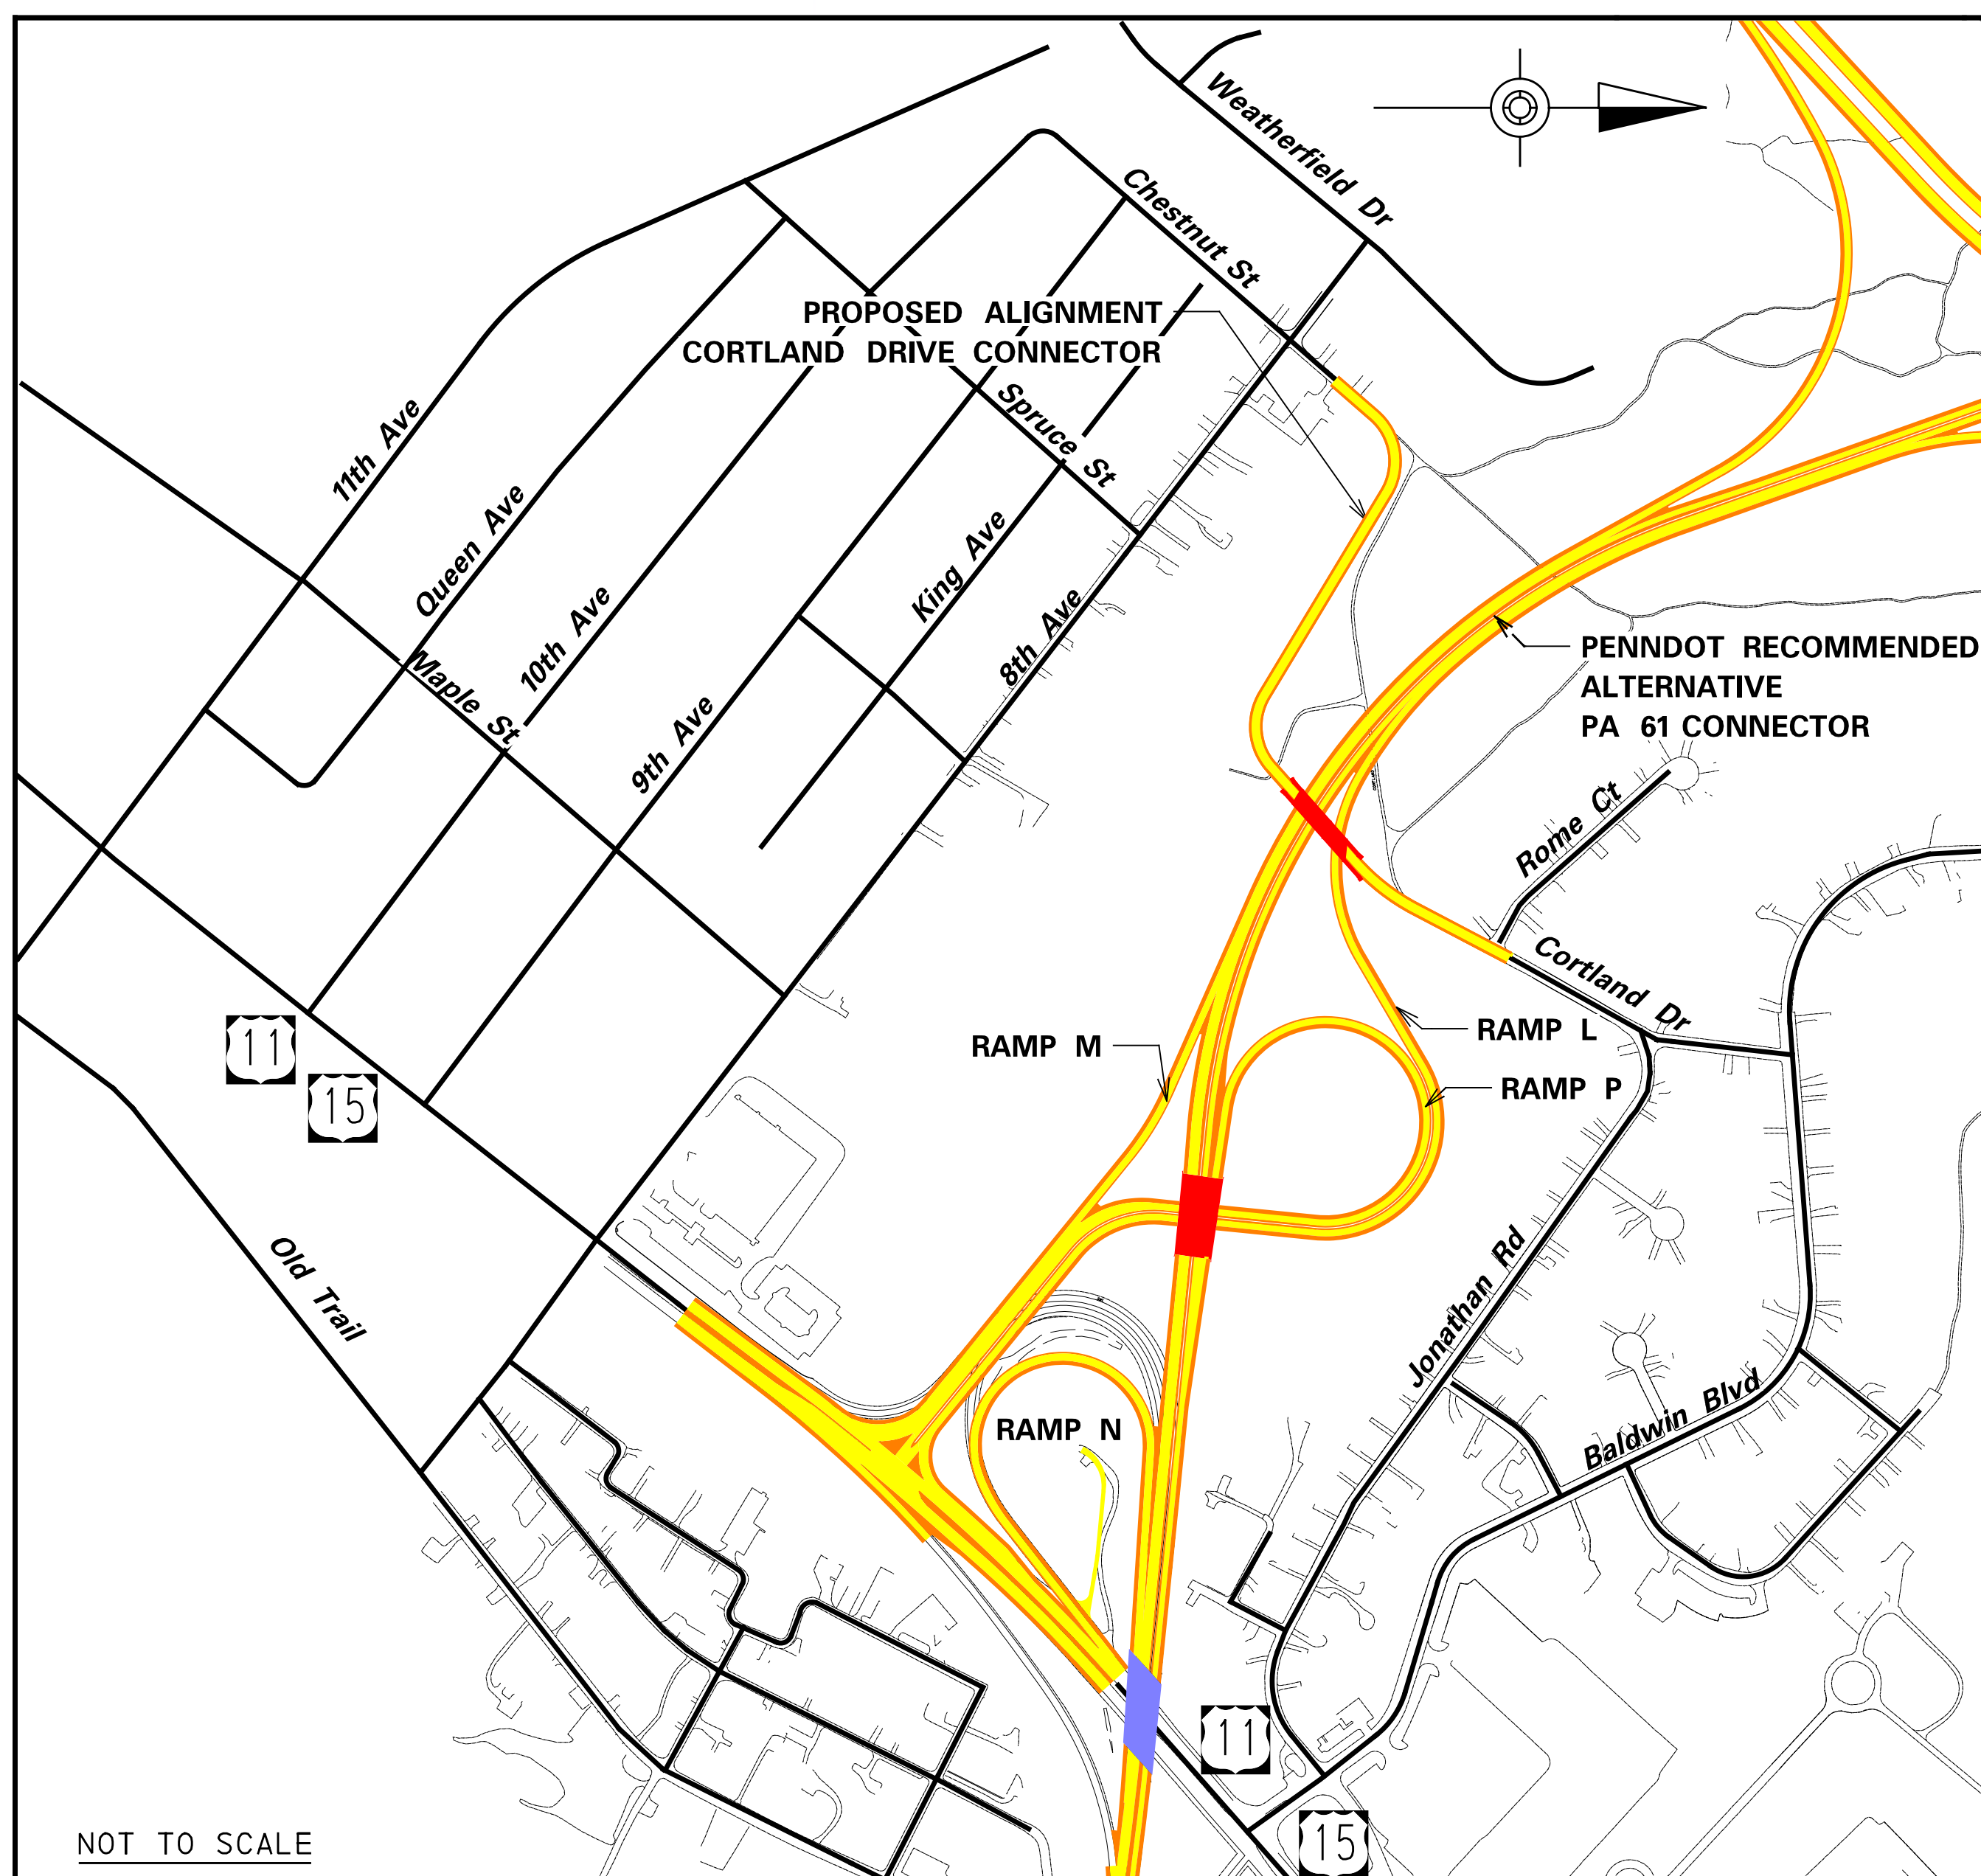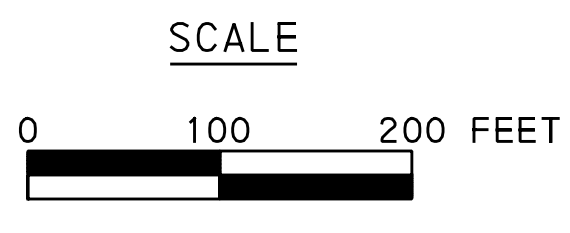

SHAMOKIN DAM BOROUGH LOCATION MAP

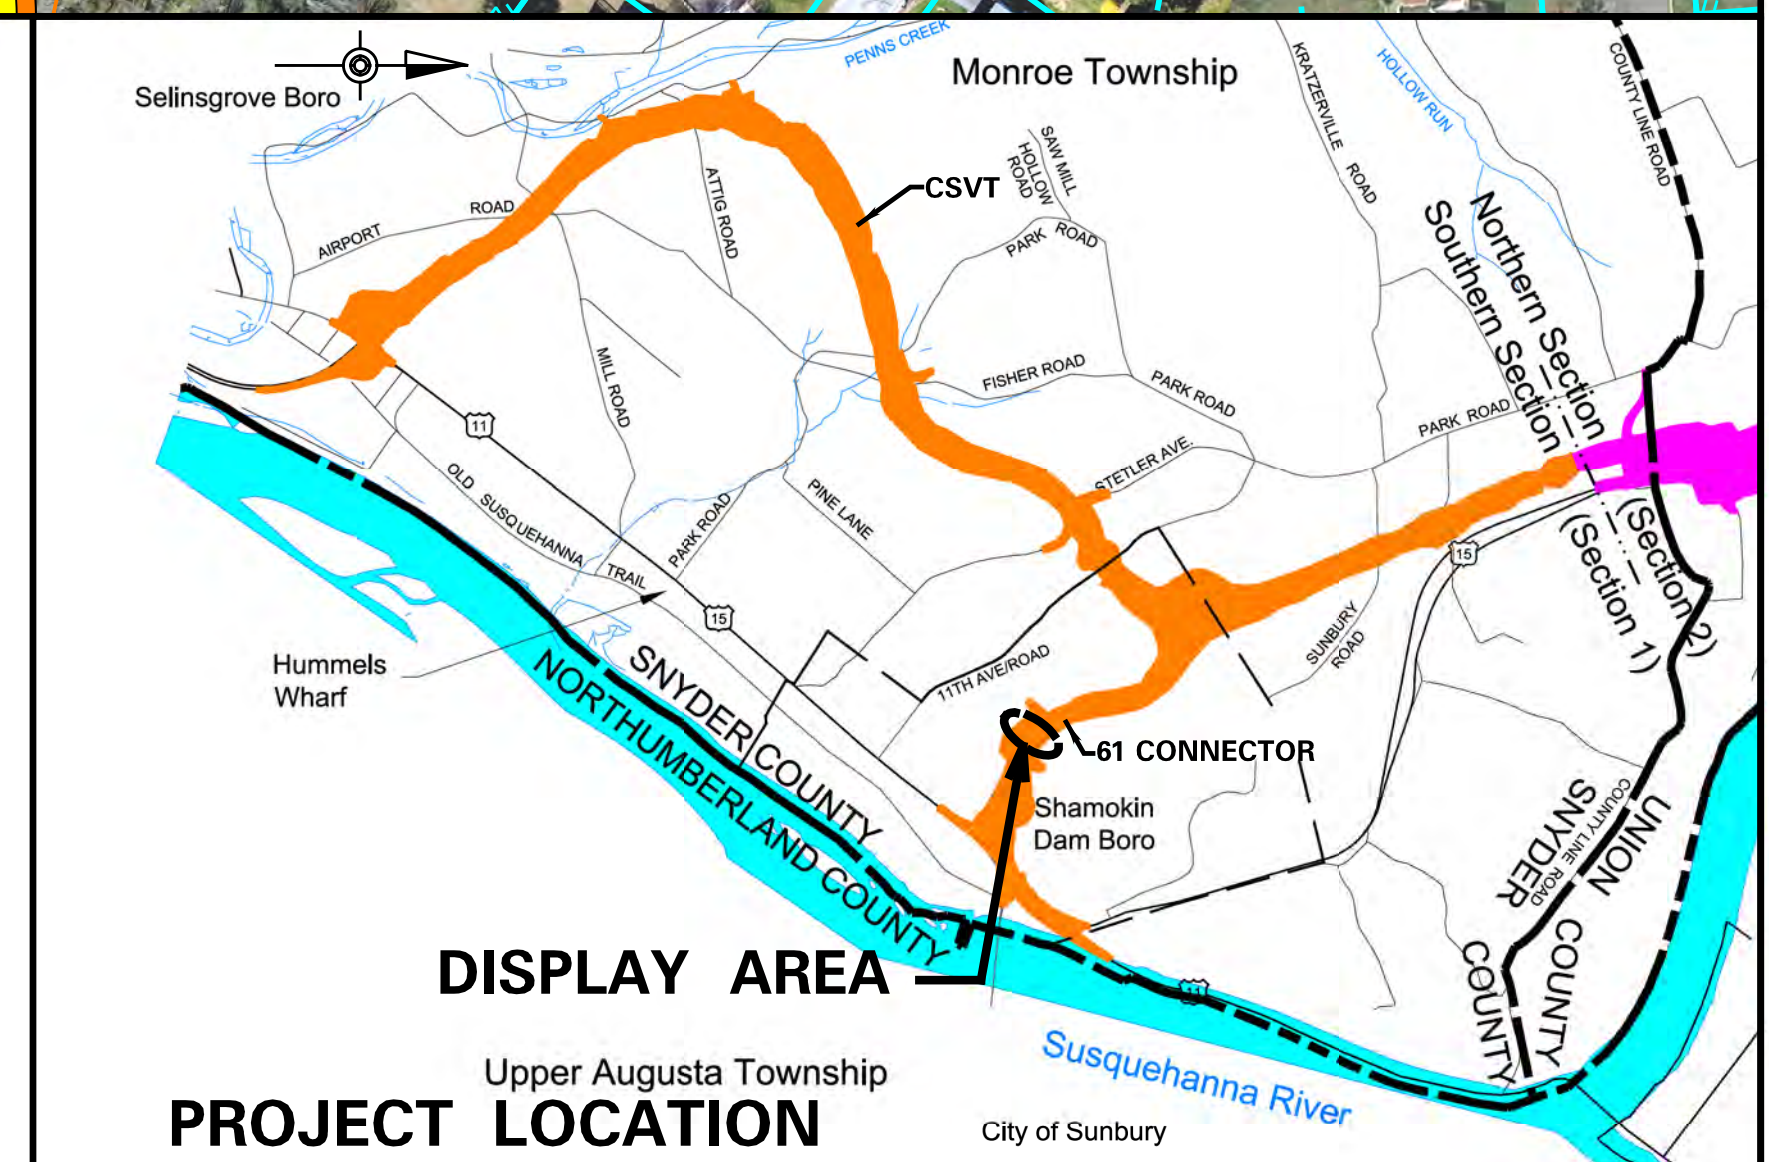

PRELIMINARY  
NOVEMBER 2017

## CORTLAND DRIVE CONNECTOR PROPOSED ALIGNMENT

S.R. 15, Section 088  
Central Susquehanna Valley  
Transportation Project  
Southern Section  
Snyder County

