




LEGEND

- FOCUS AREA BOUNDARY
- PROPERTY LINES
- ORIGINAL ALIGNMENT
- WESTERN ALTERNATIVE
- CENTRAL ALTERNATIVE
- EASTERN ALTERNATIVE

PLOTTED: 11/14/2017 10:43:03 AM

FILE NAME: c:\pwworking\gfpw01\proj\trbaugh\0071336\Board0-SR15\FocusAreaProj.ec\Map_Nov2017.dgn

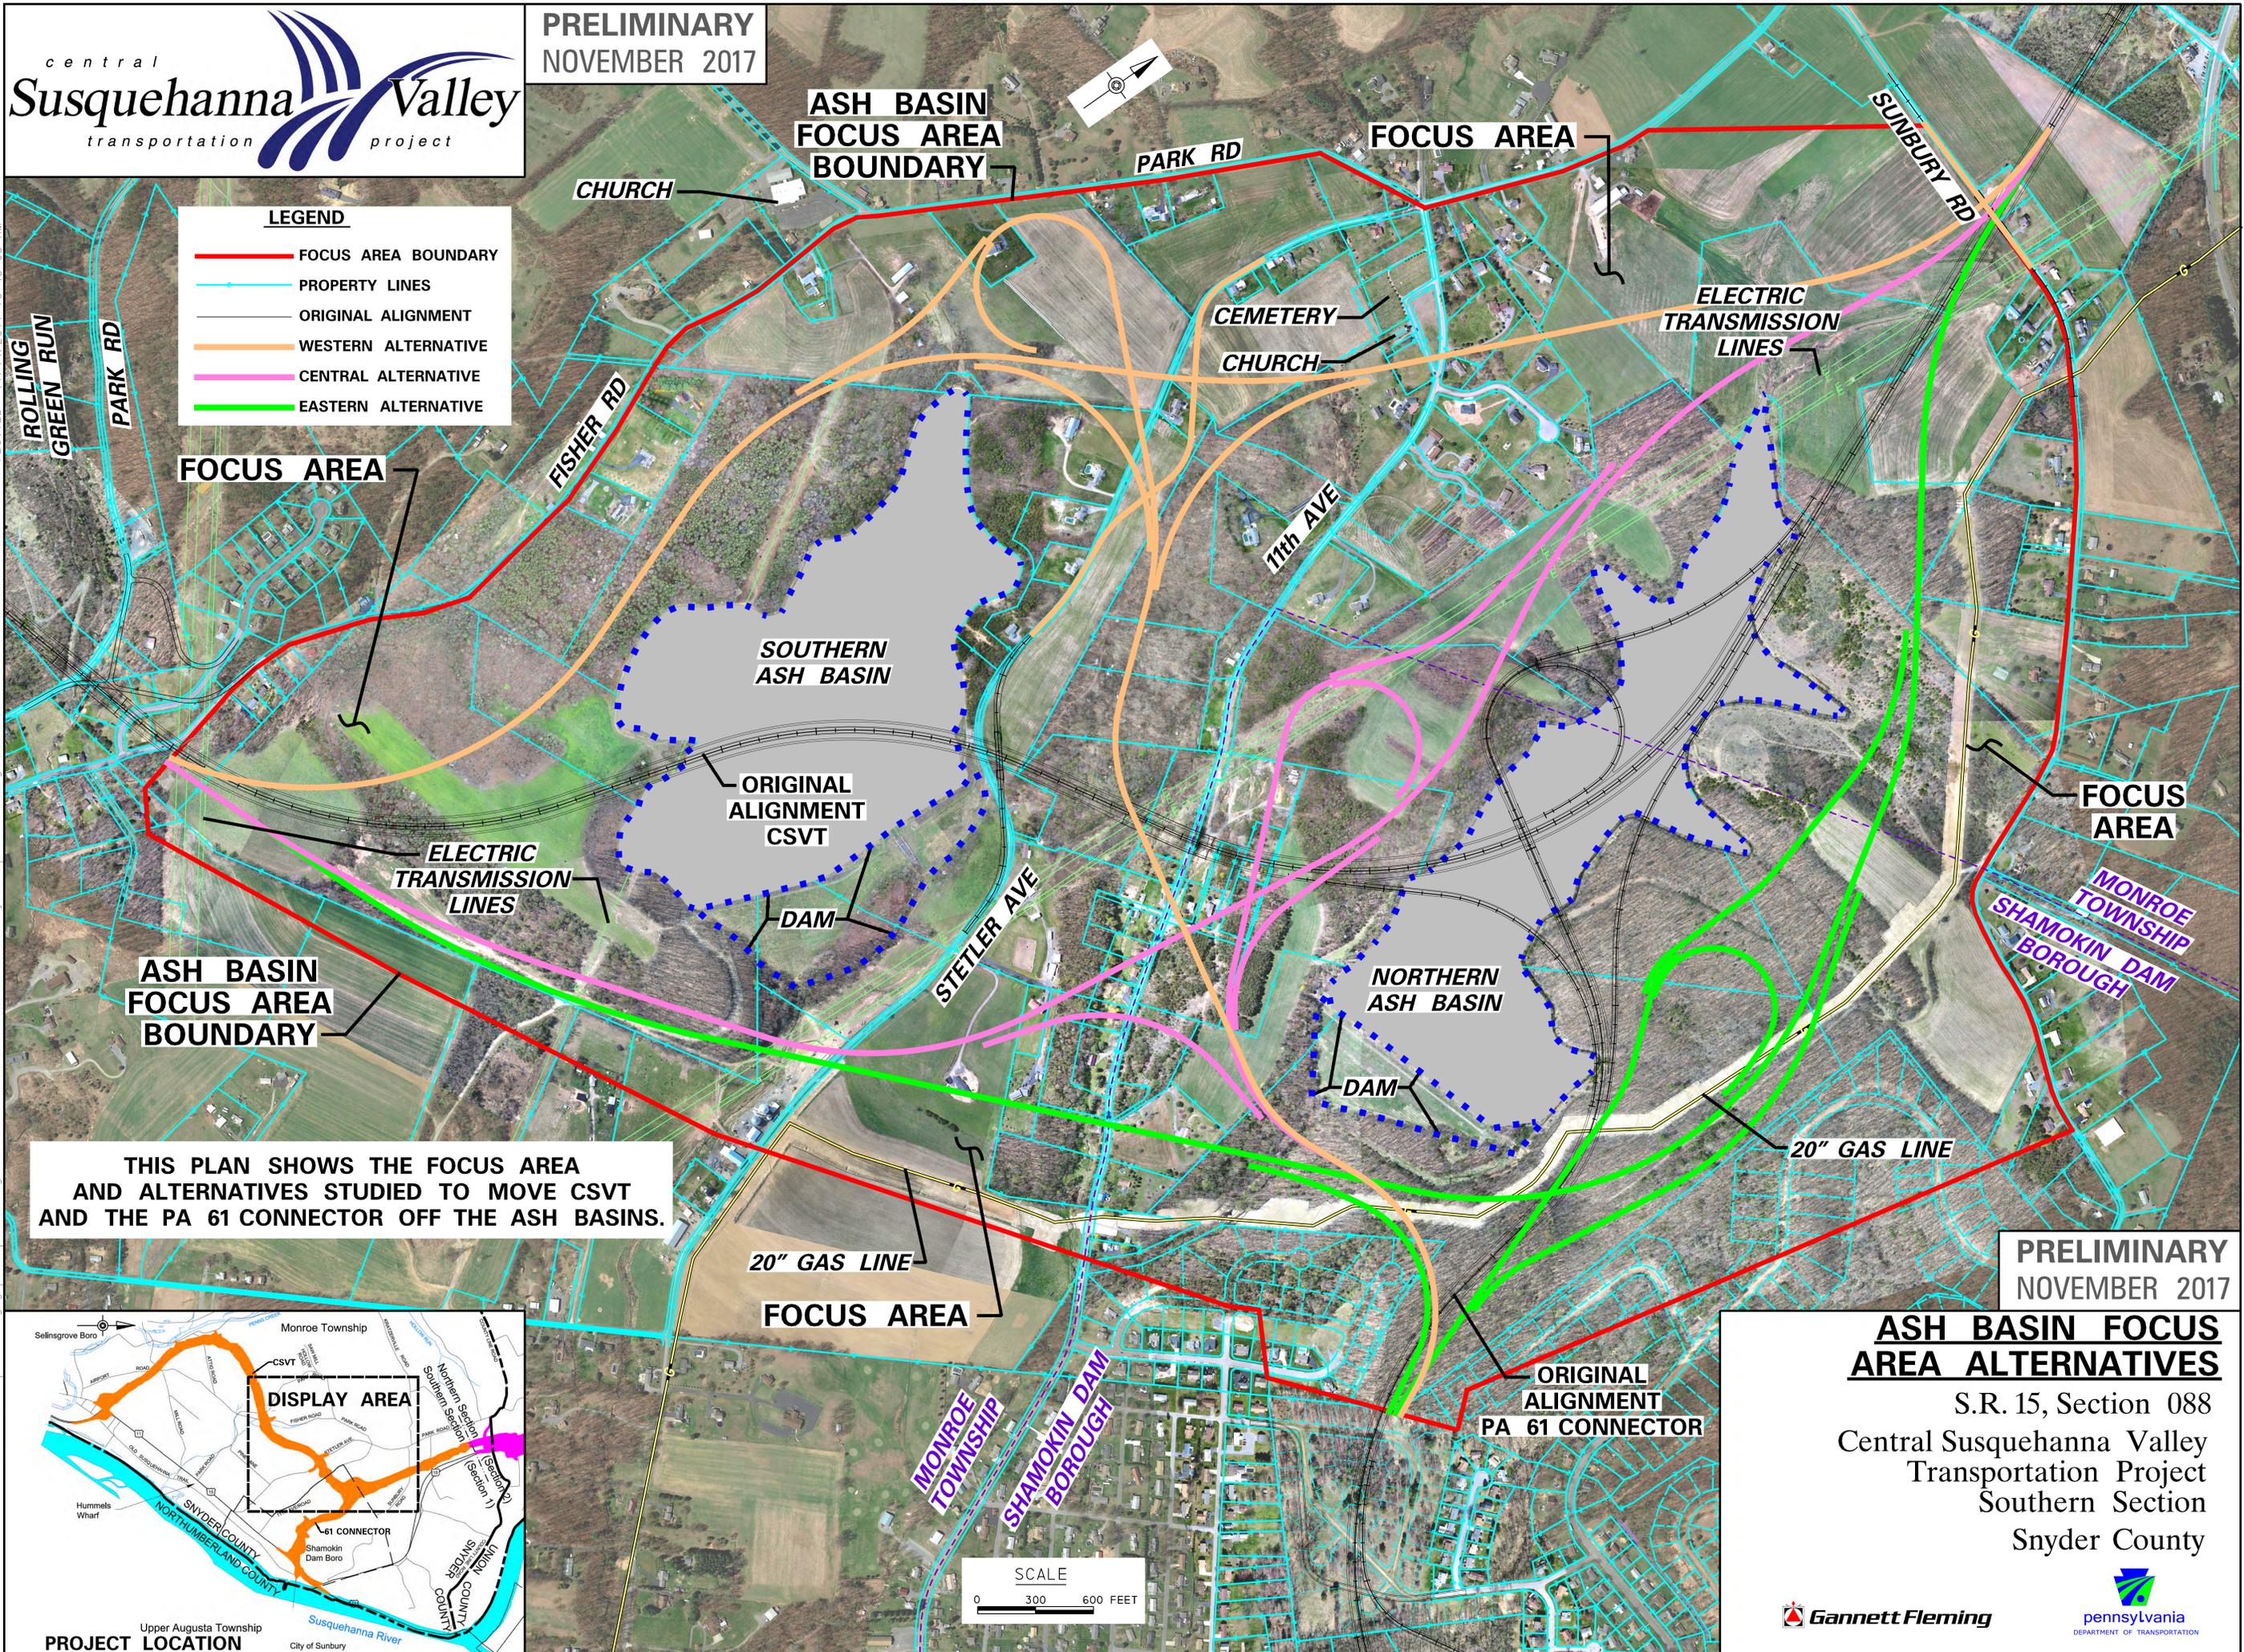

THIS PLAN SHOWS THE FOCUS AREA AND ALTERNATIVES STUDIED TO MOVE CSVT AND THE PA 61 CONNECTOR OFF THE ASH BASINS.

ASH BASIN FOCUS AREA ALTERNATIVES

S.R. 15, Section 088
Central Susquehanna Valley
Transportation Project
Southern Section
Snyder County

