
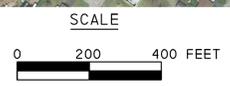
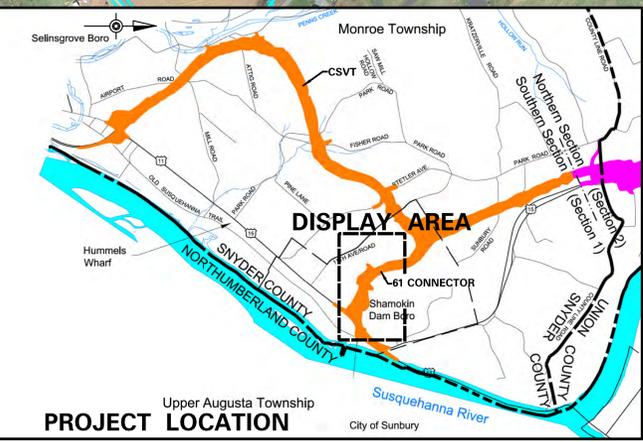


**PRELIMINARY**  
FEBRUARY 2017

**LEGEND**

- EXISTING ROADWAY REMOVAL
- PROPOSED ROADWAY
- PROPOSED SHOULDER
- STRUCTURE WORK
- PROPOSED STRUCTURE
- PROPOSED CUT
- PROPOSED FILL
- PROPERTY LINES
- LEGAL RIGHT-OF-WAY LINES
- EXISTING TRAFFIC SIGNAL
- PROPOSED TRAFFIC SIGNAL

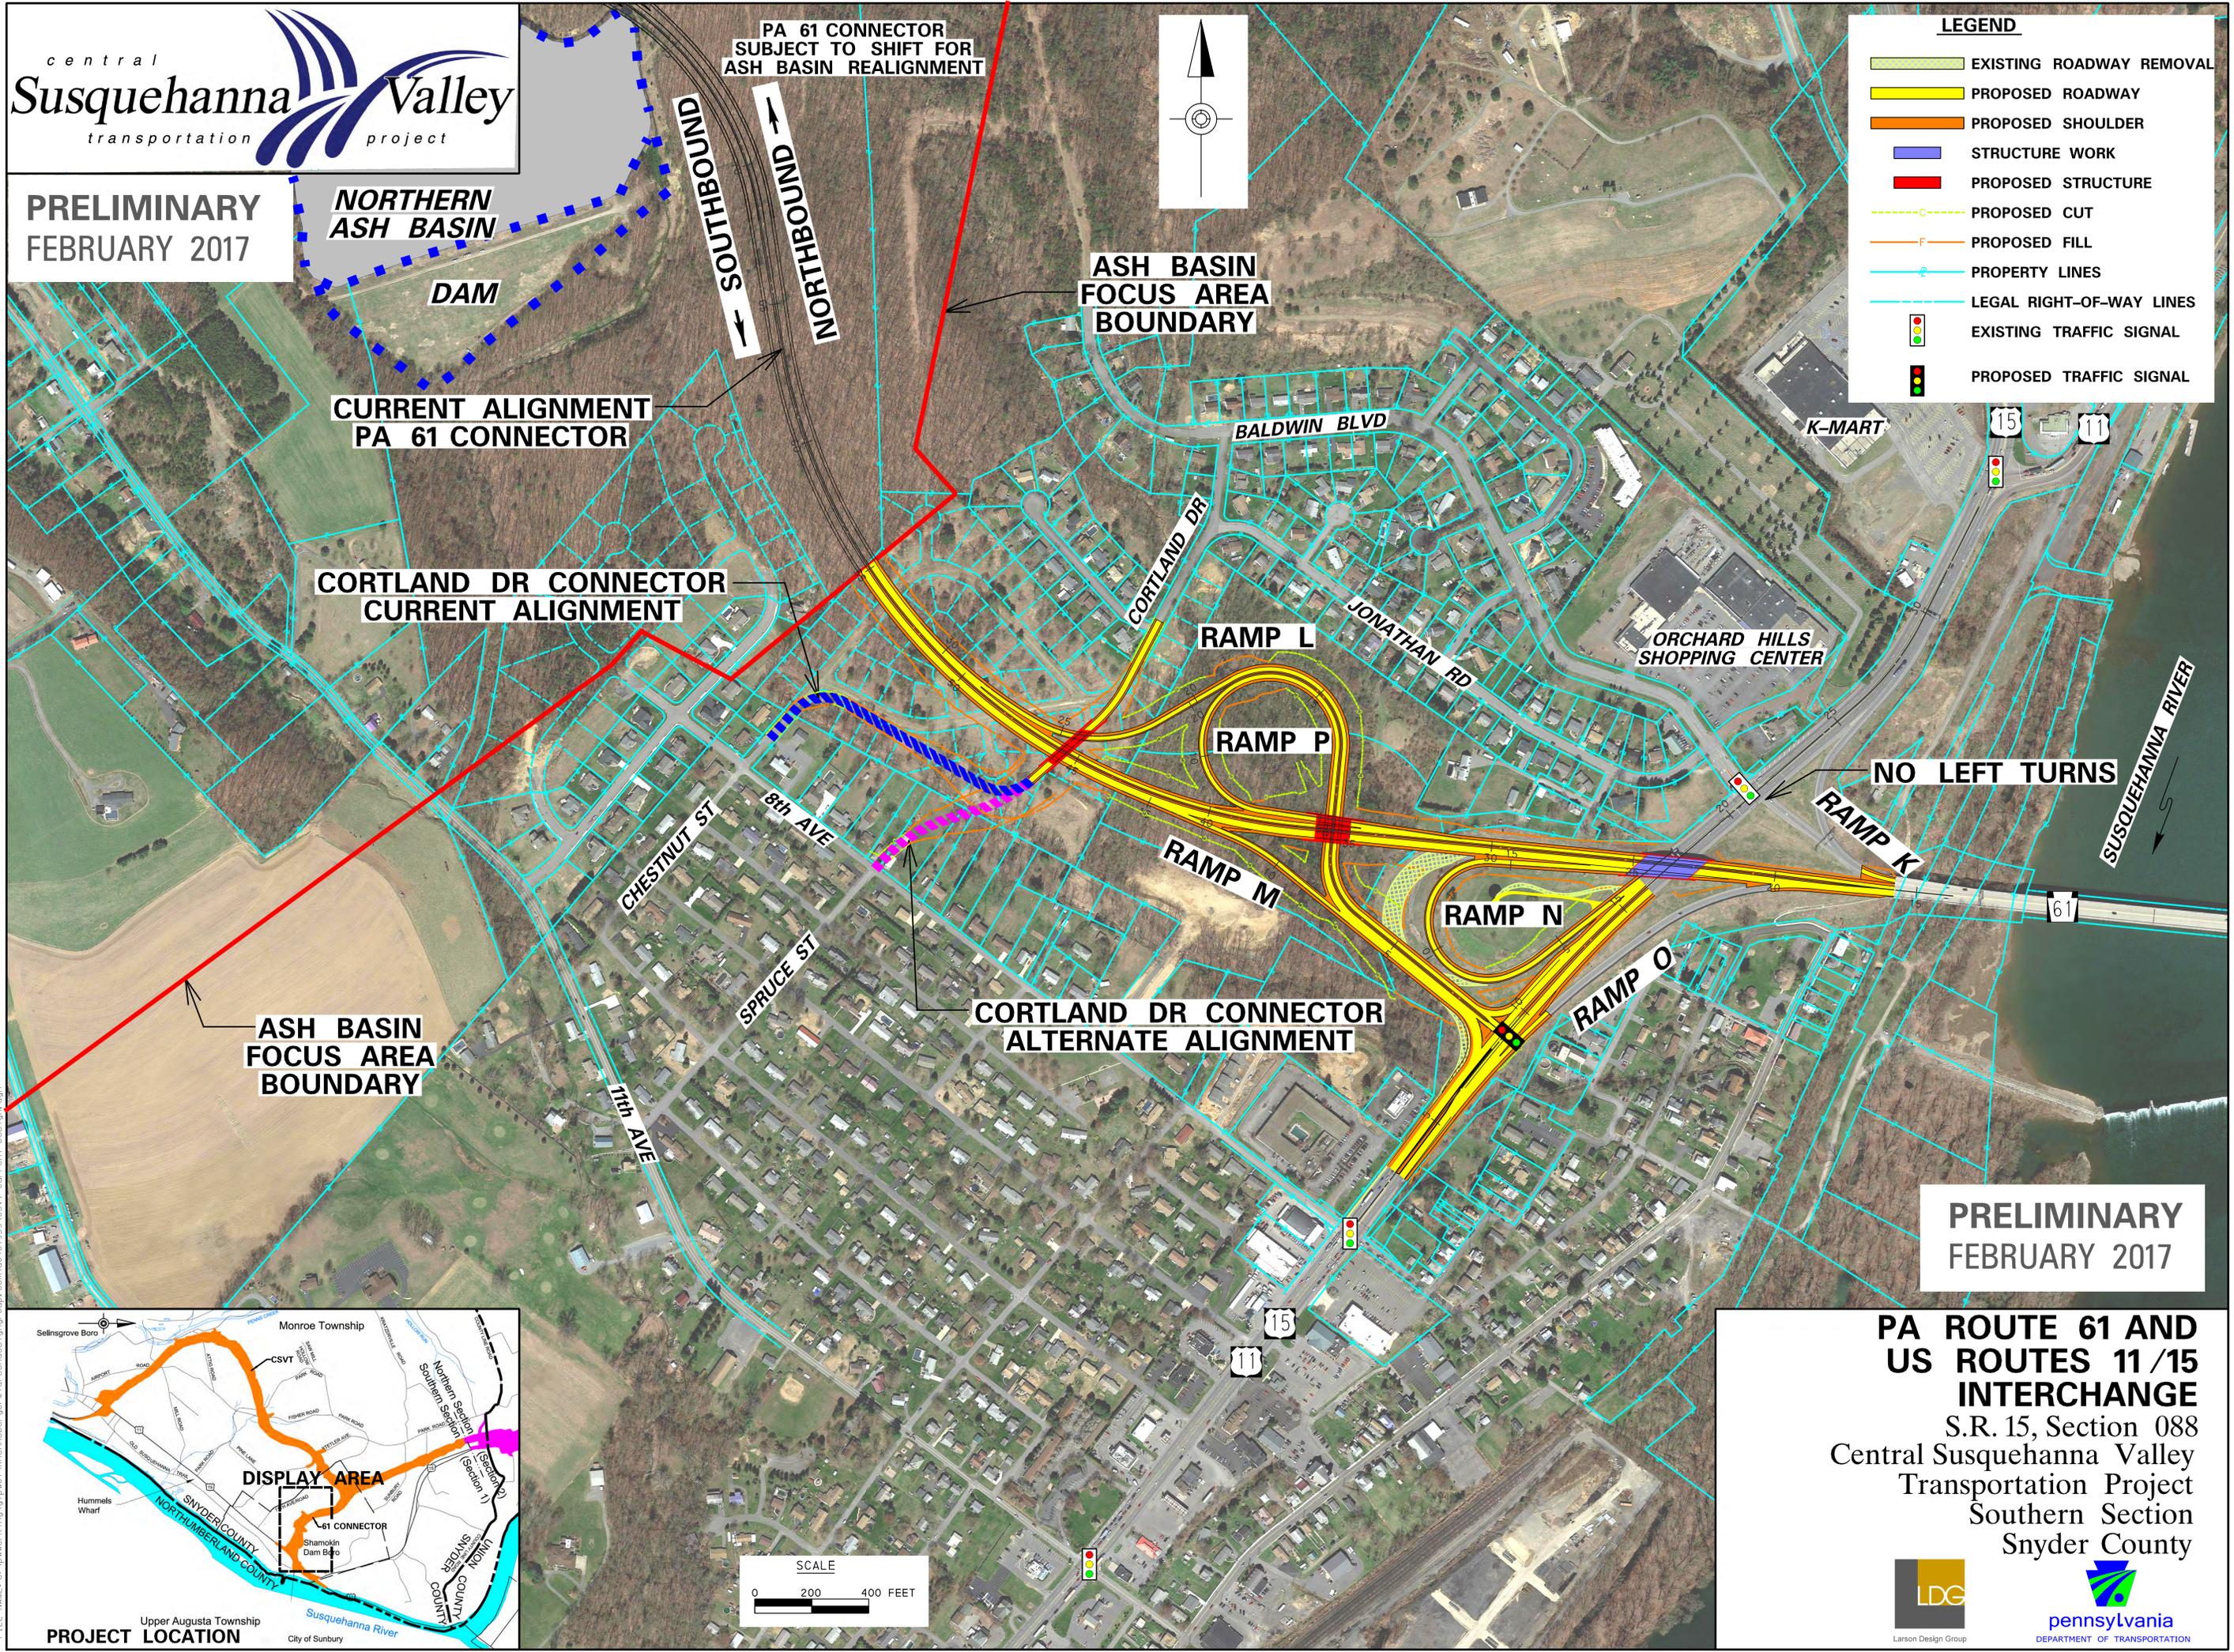

**PRELIMINARY**  
FEBRUARY 2017

**PA ROUTE 61 AND  
US ROUTES 11/15  
INTERCHANGE**  
S.R. 15, Section 088  
Central Susquehanna Valley  
Transportation Project  
Southern Section  
Snyder County

FILE NAME: c:\pwork\ing\paw01\shenber@larsdesign.com\d0401959\CSVT-Current\_Des.ign.dgn